
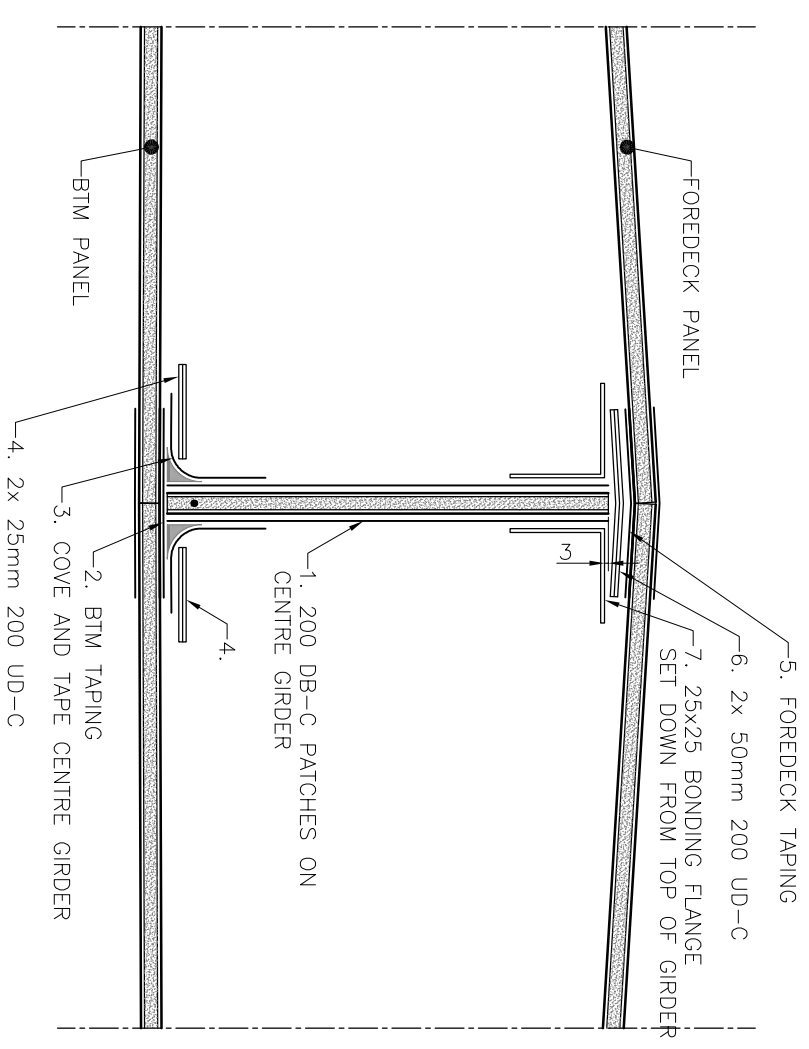
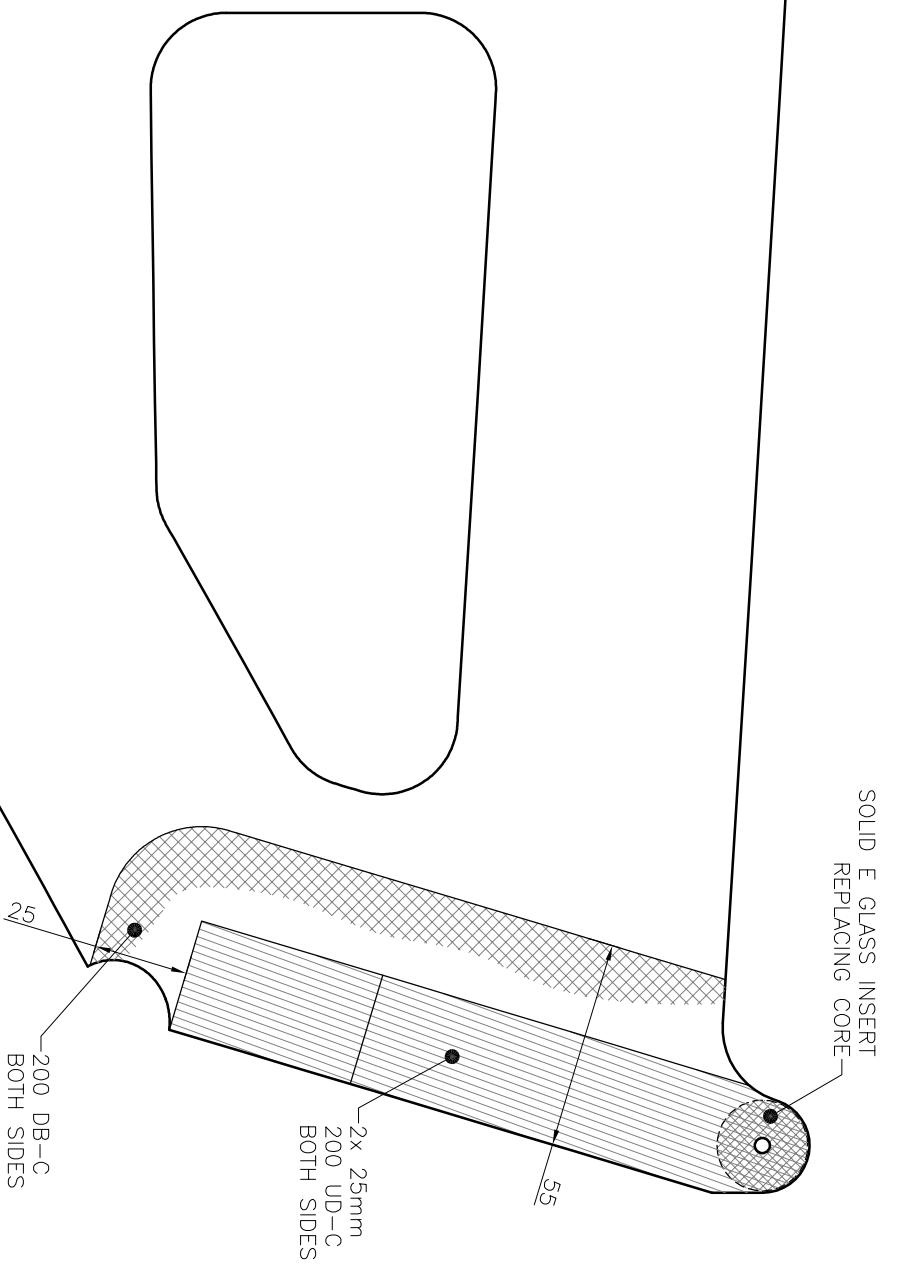


THIS DRAWING AND ALL THE INFORMATION THEREIN REMAINS THE PROPERTY OF ELEMENT NAVAL ARCHITECTURE. IT IS ISSUED ON THE CONDITION THAT, EXCEPT WITH WRITTEN PERMISSION, IT MUST NOT BE REPRODUCED, COPIED OR COMMUNICATED TO ANY OTHER PARTY. IT IS NOT SUITABLE FOR ANY PURPOSE AND IS ISSUED WITHOUT WARRANTY. DON'T COME CRYING BACK TO ME WHEN YOUR BOATE SINKS, SNAPS, CRACKLES AND OR POPS. INFACT IF YOU USE THIS INFORMATION AT ALL YOU ARE CRAZY AND OR LOOPY. I ONLY PUT IT ON THE WEB BECAUSE IT IS PRETTY AND SO EVERYONY ELSE CAN TELL ME HOW PRETTY IT IS.

ISSUE	DESCRIPTION	DATE	DRAWN
A	INITIAL RELEASE	22.06.14	MARKLA

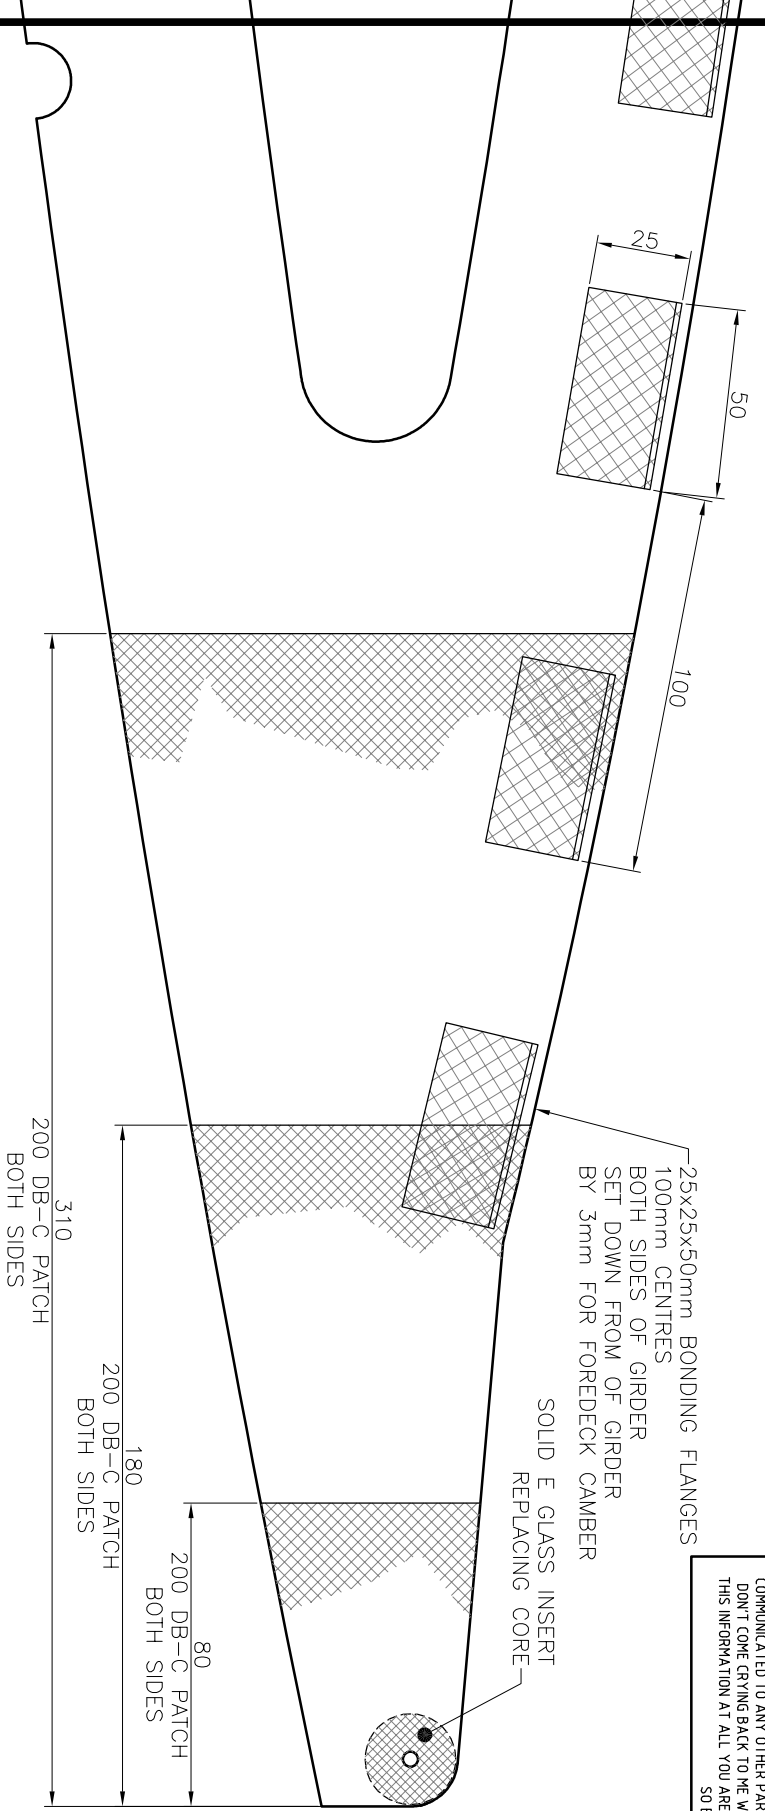

SHROUD REINFORCEMENT

FORESTAY REINFORCEMENT

SECTION THRU FOREDECK

ELEMENT
- NAVAL ARCHITECTURE -

PROJECT : mSCOW	TITLE	SHROUD REINFORCEMENT	ISSUE	A
CLIENT : MARKLA				
DRAWN : MARKLA				
SCALE : 1:2				
	NUMBER	mSCOW-09		